




PUZ PLAN URBANISTIC ZONAL


Beneficiar : SC ZIRTIVAT PROD COM SRL repr. prin Sanatescu Octavia
Mun. Motru, Str. Calea Severinului, nr. 9, Jud. Gorj

5

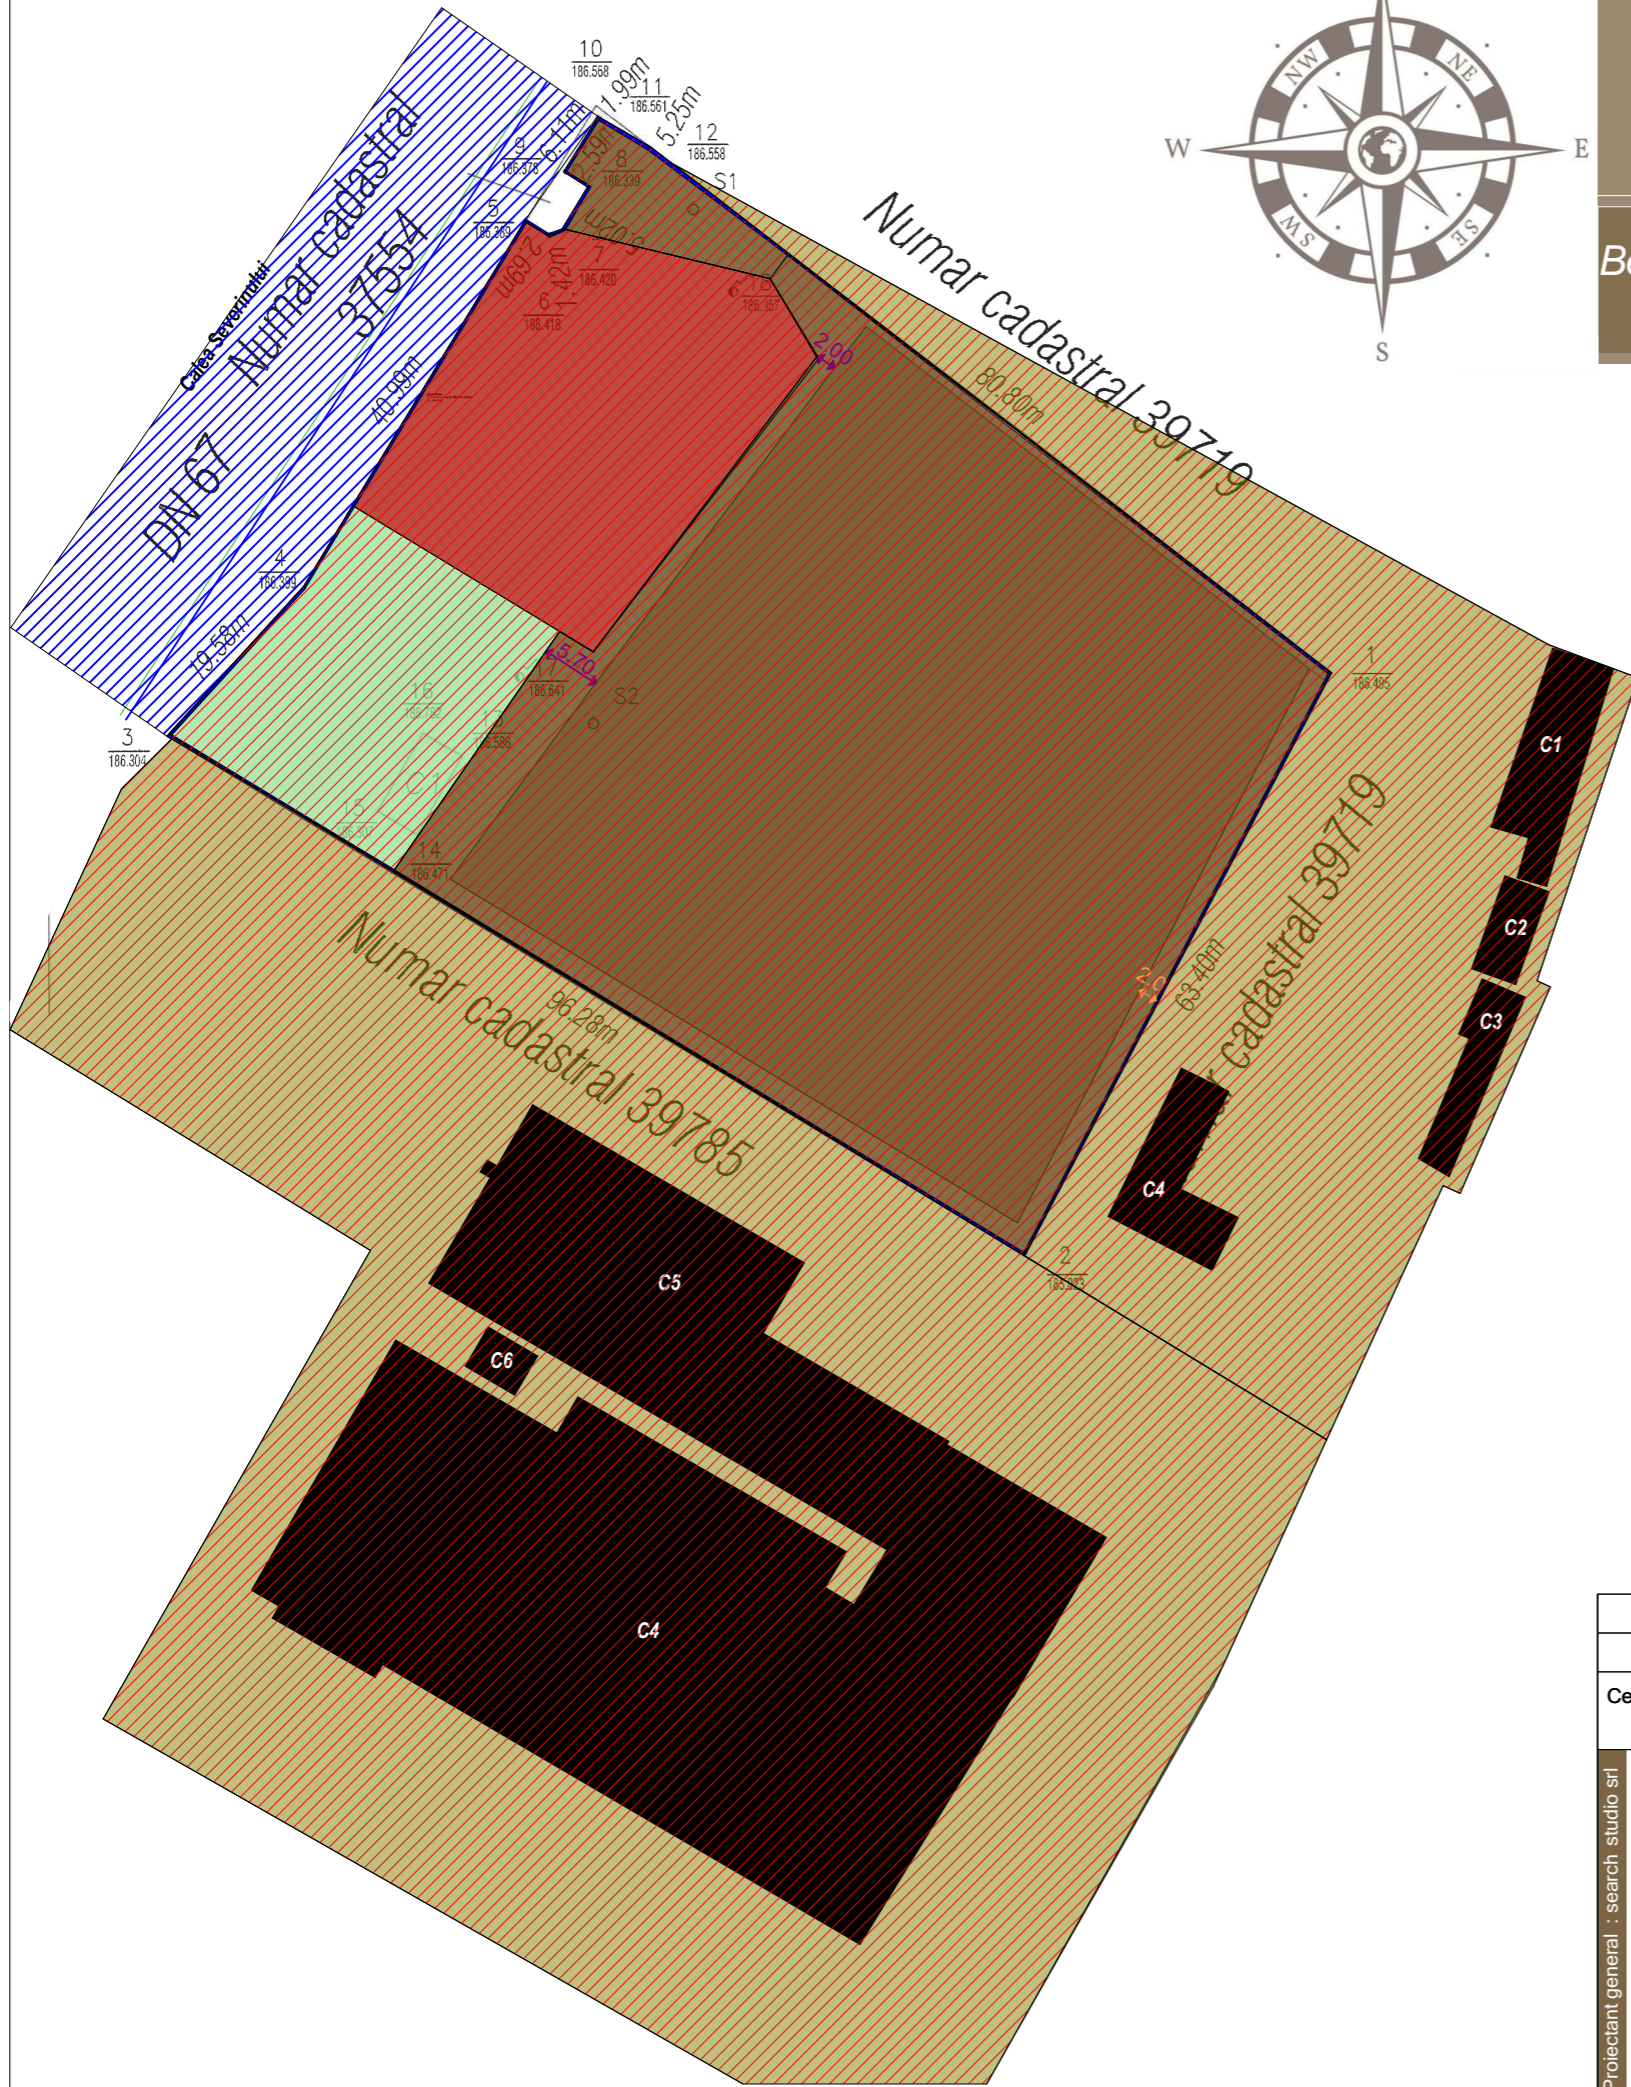

LEGENDA:

-  - Proprietate privata
-  - Drum public

Cerinta		-Verificator -Expert	Nume :	Semnătură :	referat/expertiza nr./data		
Proiectant general : search studio srl Str. Vasile Alecsandri, nr.44, Tg. Jiu Tel. 0353.414.908, email: search.studio@yahoo.com			Nume :	Semnătură :	Beneficiar : SC ZIRTIVAT PROD COM SRL repr. prin Sanatescu Octavia Amplasament : Municipiul Motru, Str. Calea Severinului, nr. 9, Jud. Gorj		
			Data :	Sef proiect :	Arh. Camui Iulian		PR. NR.: 54/2024
			feb.2024	Proiectat :	Arh. Hortopan Alexandru		Denumire: Elaborare PUZ pentru schimbare de destinatie din zona servicii rutiere in zona industriala
Sc. 1/500	Desenat :	Arh. Hortopan Alexandru		Titlu plansa:	CIRCULATIA JURIDICA A TERENURILOR SI OBIECTIVE		
					U.05		